


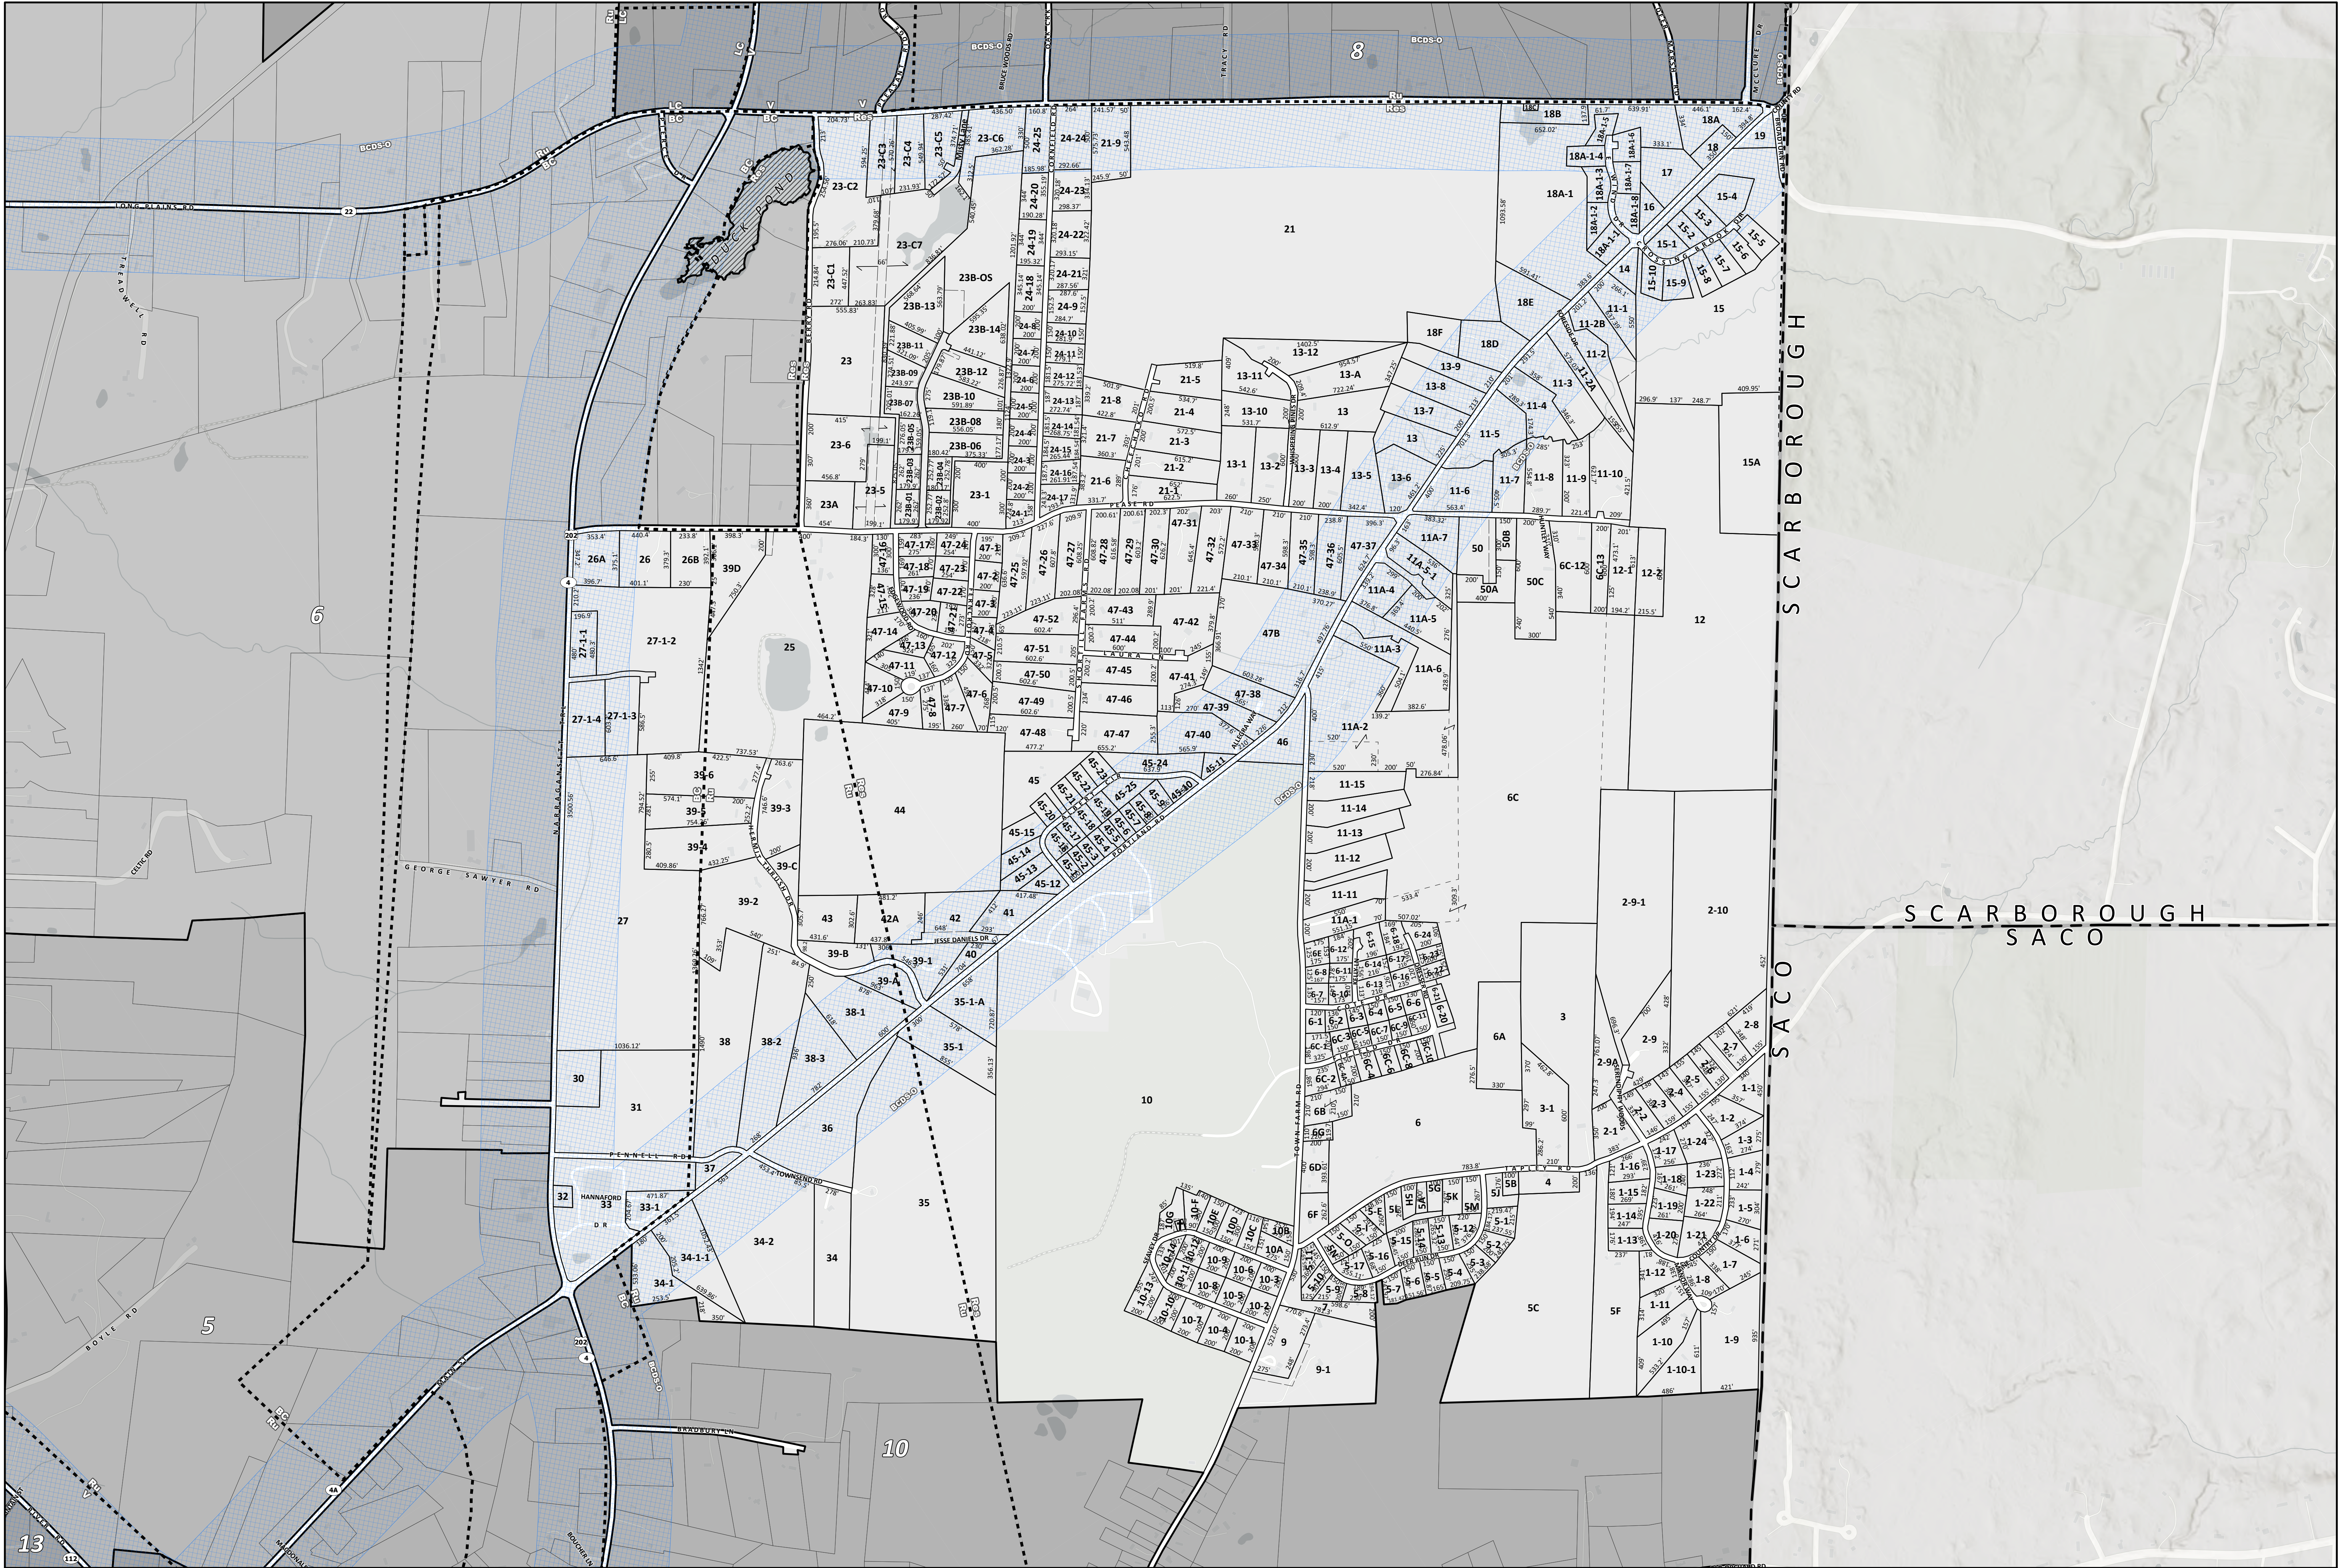


MAPS PREPARED BY:
SEBAGO
TECHNICS
WWW.SEBAGOTECHNICS.COM
75 John Roberts Rd., Suite 4A
South Portland, ME 04106
Tel: 207-200-2100

Disclaimer: This information has been produced using a number of disparate data sources to support assessing activities. It should not be used for conveyances. Neither the Town of Buxton nor Sebago Technics are responsible for map errors, omissions, misuse, misinterpretation, or correctness of the data. Basemap information from Sources: Esri, Vector, Airbus DS, USGS, NGA, NASA, CGIAR, N Robinson, NCEAS, NLS, OS, NMA, Geodatasystemen, Rijkswaterstaat, GSA, Geoland, FEMA, Intermap, and the GIS user community. Map data © OpenStreetMap contributors, Microsoft, Facebook, Google, Esri Community Maps contributors, Map layer by Esri

Zoning
V: Village
Res: Residential
R: Rural
B: Business and Commercial
LG: Light Commercial
BCDS-O: Business Commercial Design Standards Overlay



PROPERTY MAP
TOWN OF BUXTON, MAINE
APRIL 1, 2026

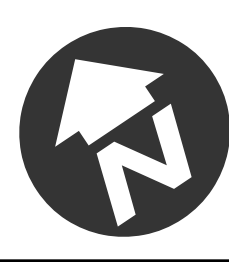

0 250 500 1,000 1,500 2,000 2,500 ft
1" = 500'

MAP 9